


Note: An automatic bypass valve must be installed.

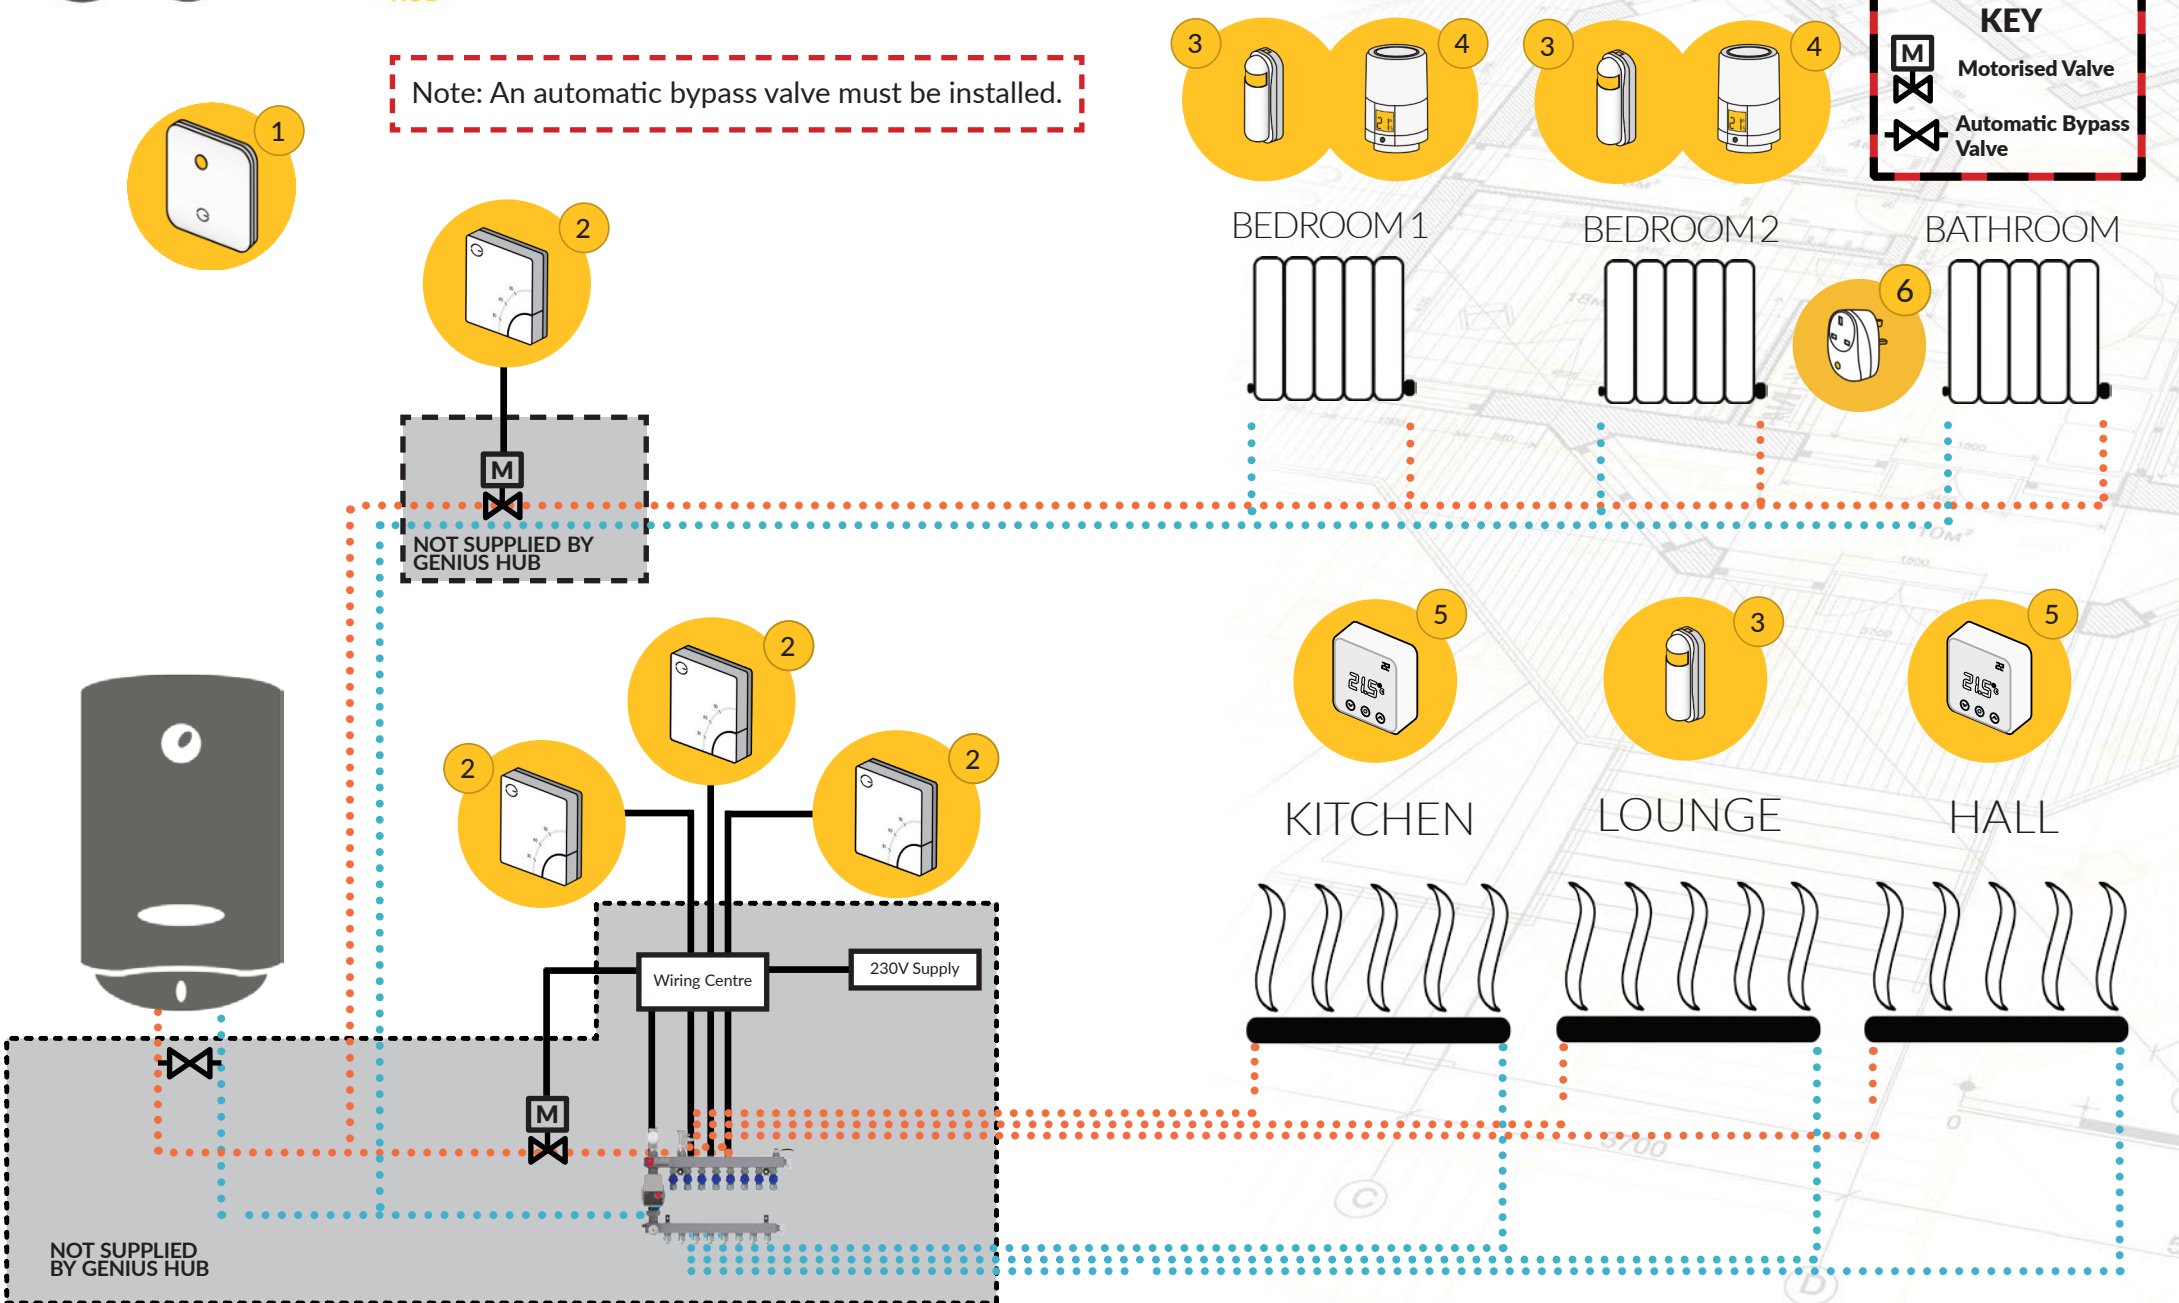

KEY

- Motorised Valve
- Automatic Bypass Valve